


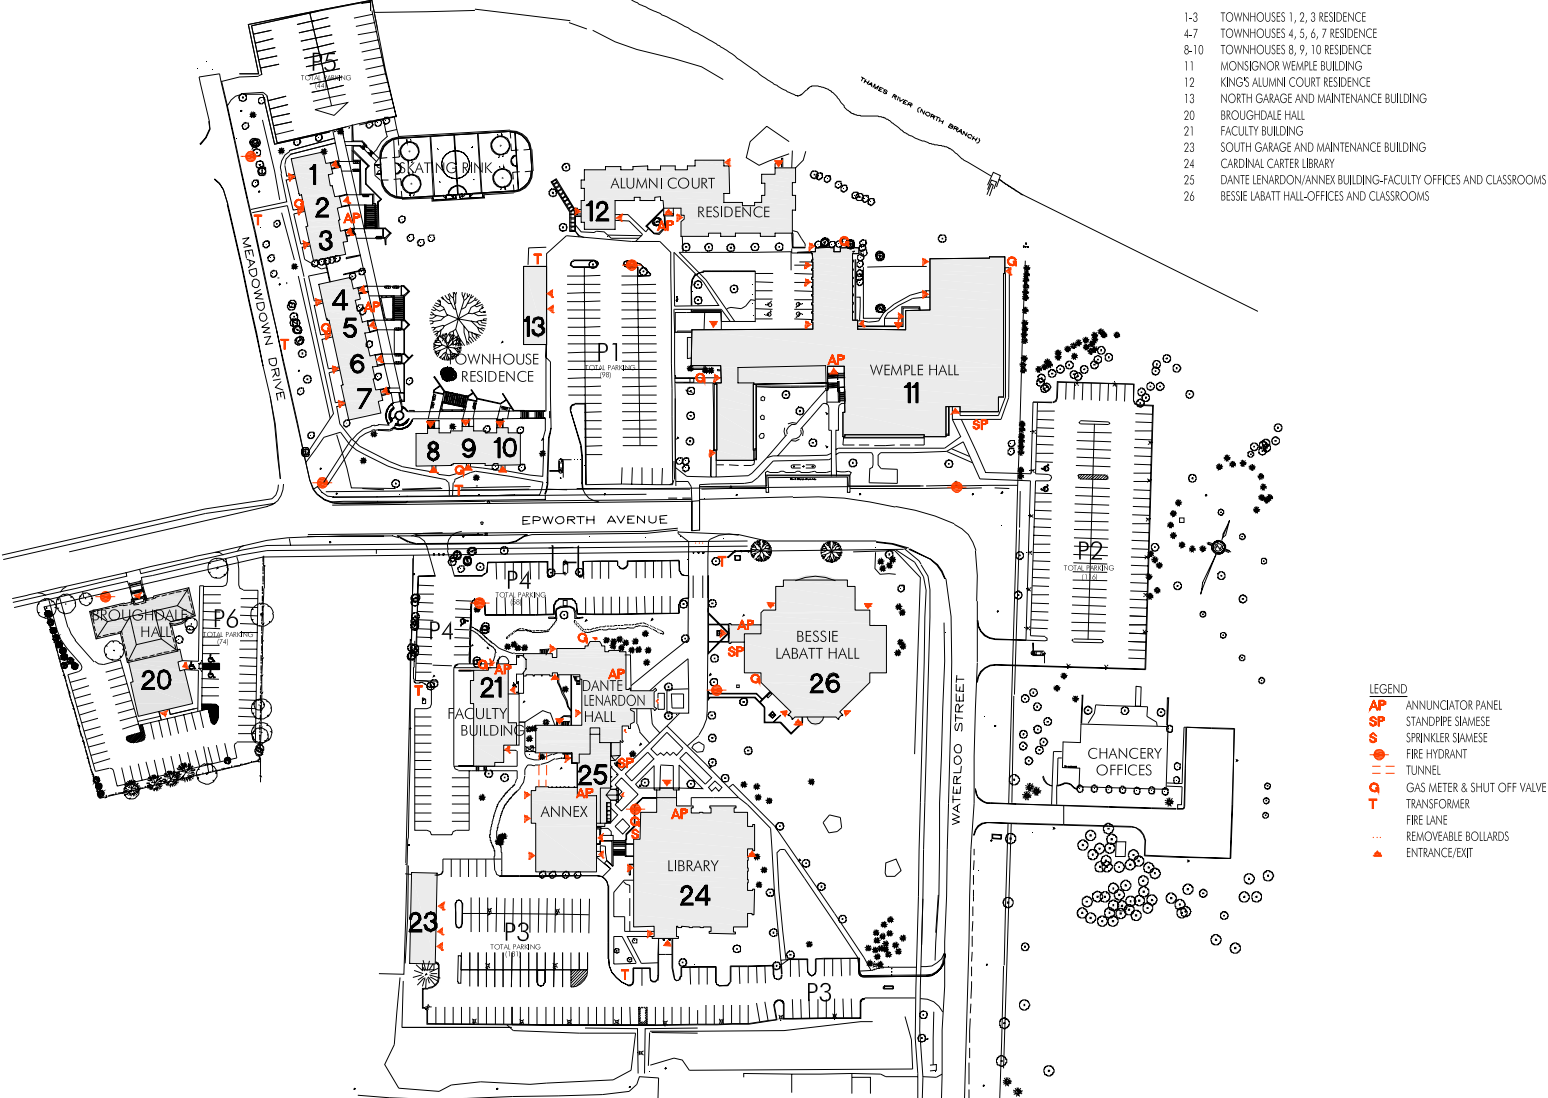

# KING'S UNIVERSITY COLLEGE CAMPUS SITE MAP



- 1-3 TOWNHOUSES 1, 2, 3 RESIDENCE
- 4-7 TOWNHOUSES 4, 5, 6, 7 RESIDENCE
- 8-10 TOWNHOUSES 8, 9, 10 RESIDENCE
- 11 MONSIGNOR WEMPLE BUILDING
- 12 KING'S ALUMNI COURT RESIDENCE
- 13 NORTH GARAGE AND MAINTENANCE BUILDING
- 20 BROUGHDALE HALL
- 21 FACULTY BUILDING
- 23 SOUTH GARAGE AND MAINTENANCE BUILDING
- 24 CARDINAL CARTER LIBRARY
- 25 DANTE LENARDON/ANNEX BUILDING-FACULTY OFFICES AND CLASSROOMS
- 26 BESSIE LABATT HALL-OFFICES AND CLASSROOMS

- LEGEND**
- AP ANNUNCIATOR PANEL
  - SP STANDPIPE SIAMESE
  - SP SPRINKLER SIAMESE
  - S FIRE HYDRANT
  - T TUNNEL
  - G GAS METER & SHUT OFF VALVE
  - TRANSFORMER
  - FL FIRE LANE
  - REMOVEABLE BOLLARDS
  - ▲ ENTRANCE/EXIT